



Republic of the Philippines
Office of the President
Philippine Sports Commission



07 January 2025

SUPPLEMENTAL BID BULLETIN NO. 01

(PSC-BAC-031-2024)

The Philippine Sports Commission (PSC), through its Bids and Awards Committee (BAC), wishes to inform all prospective suppliers participating in the project:

Project Name	Approved Budget for the Contract (ABC)
Supply and Installation of VIP Room Seats for Chairman's Box and VIP Rooms 2,3,4 and 7 at MPA	PHP 3,688,740.00

that this Supplemental Bid Bulletin is issued to modify in the Philippine Bidding Document:

A. Invitation to Bid

Amendments
From
<i>Section I. Invitation to Bid</i> 2. The Philippine Sports Commission now invites bids for the above Procurement Project. The Contract for Supply and Installation of VIP Room Seats for Chairman's Box & VIP Rooms 2,3,4, & 7 at MPA shall be for a period of ninety (90) days upon receipt of the Notice to Proceed . Bidders should have completed, within six (6) years from the date of submission and receipt of bids, a contract similar to the Project. The description of an eligible bidder is contained in the Bidding Documents, particularly, in Section II (Instructions to Bidders)
To
<i>Section I. Invitation to Bid</i> 2. The Philippine Sports Commission now invites bids for the above Procurement Project. The Contract for Supply and Installation of VIP Room Seats for Chairman's Box & VIP Rooms 2,3,4, & 7 at MPA shall be for a period of ninety (90) calendar days upon receipt of the Notice to Proceed . Bidders should have completed, within six (6) years from the date of submission and receipt of bids, a contract similar to the Project. The description of an eligible bidder is contained in the Bidding Documents, particularly, in Section II (Instructions to Bidders)

B. Schedule of Requirements

Amendments
From
<i>Section VI. Schedule of Requirements</i> Delivered, Weeks/Months Ninety (90) days upon the receipt of the Notice to Proceed
To
<i>Section VI. Schedule of Requirements</i> Delivered, Weeks/Months Ninety (90) calendar days upon the receipt of the Notice to Proceed



Republic of the Philippines
 Office of the President
Philippine Sports Commission



C. Technical Specifications/Terms of Reference

Amendments
From
<p><i>Section VII. Technical Specifications/Terms of Reference</i></p> <p>Item 1: Supply and Installation of Raised Flooring Panel Bare Type</p> <p>Specifications:</p> <ul style="list-style-type: none"> C/C (Arm Center to Center): 550mm Overall Depth with Seat Open: 810mm Overall Depth with Seat Closed: 620mm Inner Seat Depth: 460mm Floor to Seat Height: 445mm Floor to Armrest Height: 625mm Overall Height: 1035mm Color: Red See attached plan/details <p><i>Note: A tolerance of ±10mm (0.4") is allowed for the above dimension.</i></p>
To
<p><i>Section VII. Technical Specifications/Terms of Reference</i></p> <p>Item 1: Supply and Installation of Raised Flooring Panel Bare Type</p> <p>Specifications:</p> <ul style="list-style-type: none"> C/C (Arm Center to Center): 550mm Overall Depth with Seat Open: 810mm Overall Depth with Seat Closed: 620mm Inner Seat Depth: 460mm Floor to Seat Height: 445mm Floor to Armrest Height: 625mm Overall Height: 1035mm Color: Red See attached plan/details (Annex of this SBB) <p><i>Note: A tolerance of ±10mm (0.4") is allowed for the above dimension.</i></p>

Amendments
From
<p><i>Section VII. Technical Specifications/Terms of Reference</i></p> <p>Item 2: Supply and Installation of Raised Flooring Panel Bare Type - 62m²</p> <p>Specifications:</p> <ul style="list-style-type: none"> 150mm Pedestal Height with Stringer Support – First Row 300mm Pedestal Height with Stringer Support – Second Row Includes 2" x 2" x 5mm Thick Angle Bars See attached plan/details <p>Item 3: Supply and Delivery of Spectator's Seats</p> <p>Specifications:</p> <ul style="list-style-type: none"> Seat Width: 430mm Seat Base Height: 470mm Step Depth: 555mm Color: Black See attached details
To
<p><i>Section VII. Technical Specifications/Terms of Reference</i></p> <p>Item 2: Supply and Installation of Raised Flooring Panel Bare Type - 62m²</p> <p>Specifications:</p> <ul style="list-style-type: none"> 150mm Pedestal Height with Stringer Support – First Row 300mm Pedestal Height with Stringer Support – Second Row Includes 2" x 2" x 5mm Thick Angle Bars See attached plan/details (Annex of this SBB)



Republic of the Philippines
Office of the President
Philippine Sports Commission



Note: A tolerance of $\pm 10\text{mm}$ ($0.4''$) is allowed for the above dimension.

Item 3: Supply and Delivery of Spectator's Seats

Specifications:

- Seat Width: 430mm
- Seat Base Height: 470mm
- Step Depth: 555mm
- Color: Black
- See attached details (Annex of this SBB)


Note: A tolerance of $\pm 10\text{mm}$ ($0.4''$) is allowed for the above dimension.

Amendments	
From	
<i>Section VII. Technical Specifications/Terms of Reference</i>	
Item 3: Supply and Delivery of Spectator's Seats	
Quantity: 42 pieces	
To	
<i>Section VII. Technical Specifications/Terms of Reference</i>	
Item 3: Supply and Delivery of Spectator's Seats	
Quantity: 40 pieces	


Amendments	
From	
<i>Section VII. Technical Specifications/Terms of Reference</i>	
Delivery Period:	
Thirty (90) days upon the receipt of the Notice to Proceed	
To	
<i>Section VII. Technical Specifications/Terms of Reference</i>	
Item 3: Supply and Delivery of Spectator's Seats	
Ninety (90) calendar days upon the receipt of the Notice to Proceed	

For the information and guidance of all concerned.


DIR. PAULO FRANCISCO C. TATAD
BAC Chairperson

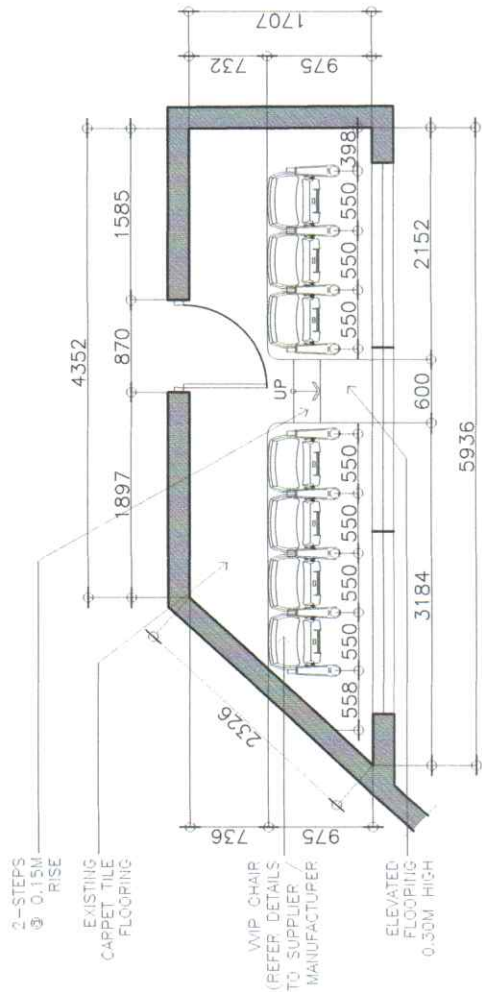


PHILSPORTS ARENA
PROPOSED VIP ROOM-1 SEATING LAYOUT

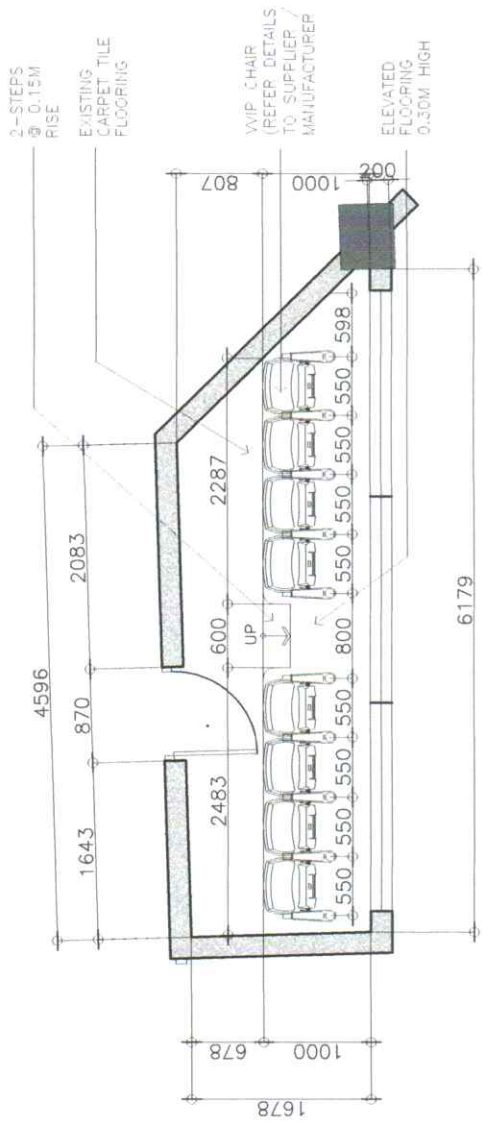


PHILSPORTS ARENA
PROPOSED VIP ROOM-2 SEATING LAYOUT

OWNER:  PHILIPPINE SPORTS COMMISSION RMS-6, PNBLO COMPOUND ST., ALABATE, MANILA	PROJECT TITLE PROPOSED RENOVATION OF PHILSPORTS ARENA VIP ROOMS LOCATION: CAPT. HENRY P. JAVIER, PHILSPORTS, PASIG	SUBMITTED BY: ENGR. MARIA VICTORIA T. MOYA HEAD ENGINEERING AND MAINTENANCE UNIT	RECOMMENDING APPROVAL: DIR. PAULO FRANCISCO C. TATAD EXECUTIVE DIRECTOR	APPROVED BY: HON. RICHARD E. BACHMANN CHAIRMAN	SHEET CONTENTS:	DESIGN BY: DRAWN BY: CHECKED BY: DATE: APPROVED BY:	SHEET NO.: A/1

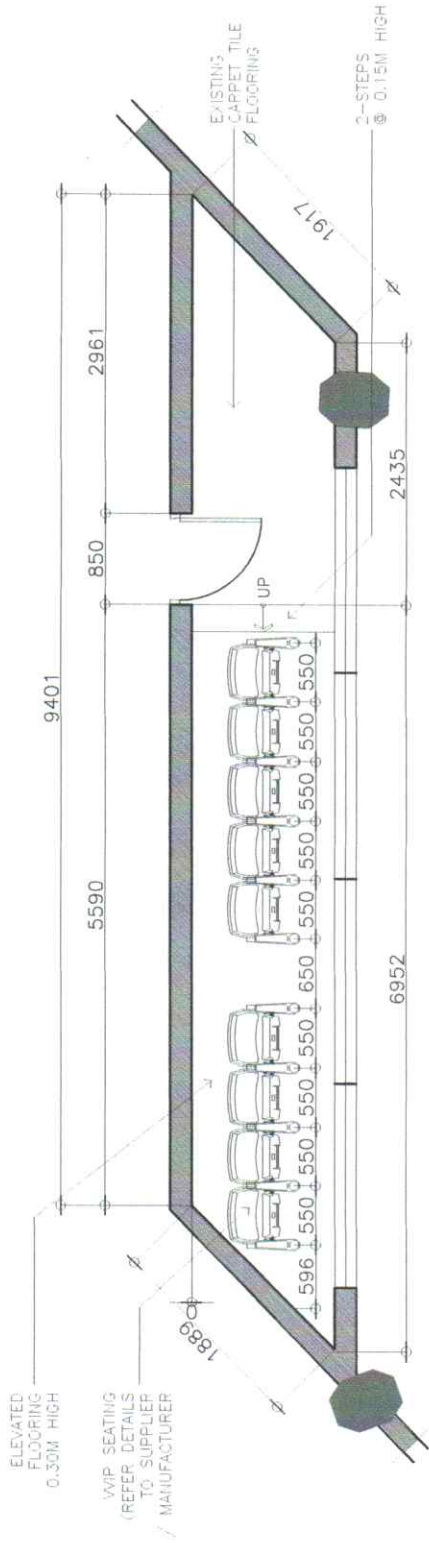


**PHILSPORTS ARENA
PROPOSED VIP ROOM-3 SEATING LAYOUT**

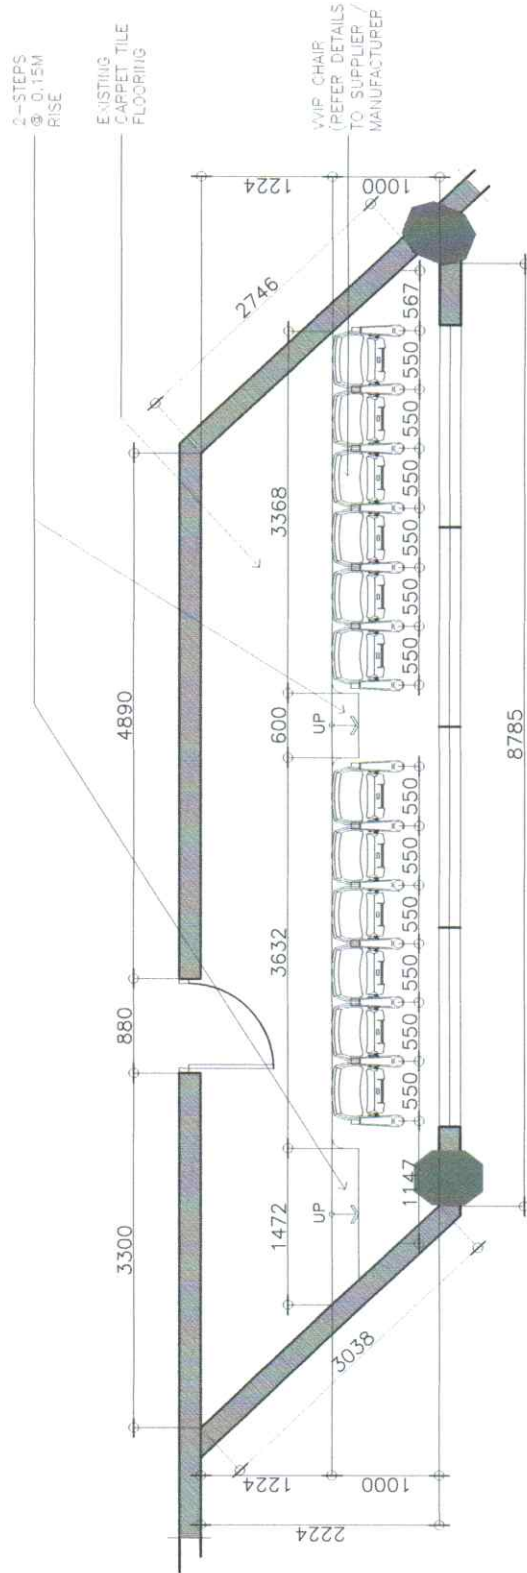


**PHILSPORTS ARENA
PROPOSED VIP ROOM-4 SEATING LAYOUT**
SCALE: 1:50M

	PHILIPPINE SPORTS COMMISSION <small>PMSC, PABLO ODOMPO JR. ST., MALATE, MANILA</small>	PROJECT TITLE: PROPOSED RENOVATION OF PHILSPORTS ARENA VIP ROOMS <small>LOCATION: CAPT. HENRY P. JAVIER, PHILSPORTS, PASIG</small>	SUBMITTED BY: ENGR. MARIA VICTORIA T. MOYA <small>HEAD ENGINEERING AND MAINTENANCE UNIT</small>	RECOMMENDING APPROVAL: DIR. PAULO FRANCISCO C. TATAD <small>EXECUTIVE DIRECTOR</small>	APPROVED BY: HON. RICHARD E. BACHMANN <small>CHAIRMAN</small>	SHEET CONTENTS:	DESIGN BY: DRAWN BY: CHECKED BY: DATE: APPROVED BY:	SHEET NO.: <div style="border: 1px solid black; border-radius: 50%; width: 40px; height: 40px; display: flex; align-items: center; justify-content: center; margin: 0 auto;"> A/2 </div>
--	--	--	---	--	---	------------------------	--	---

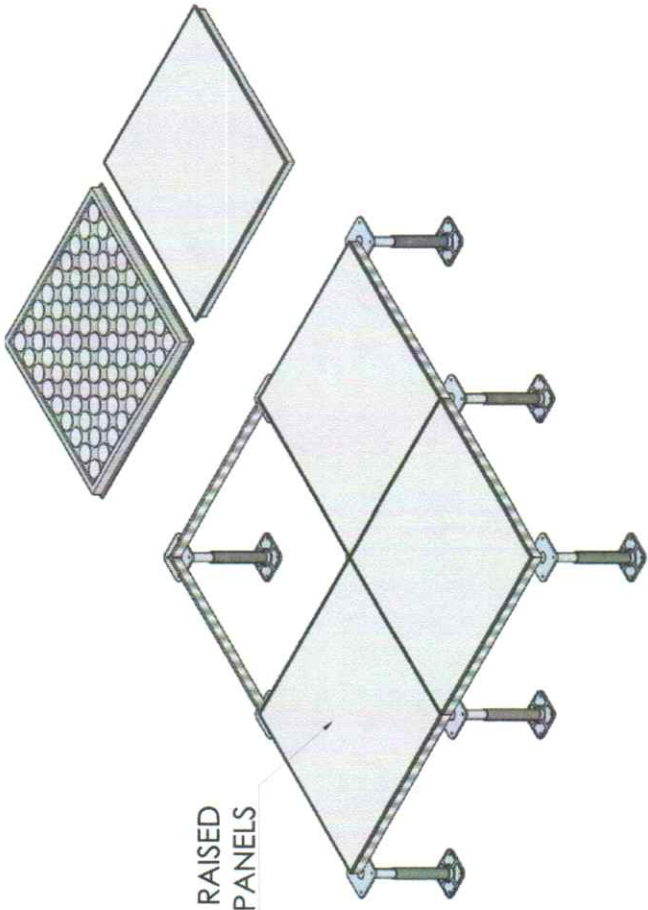

RAISED
FLOORING PANELS

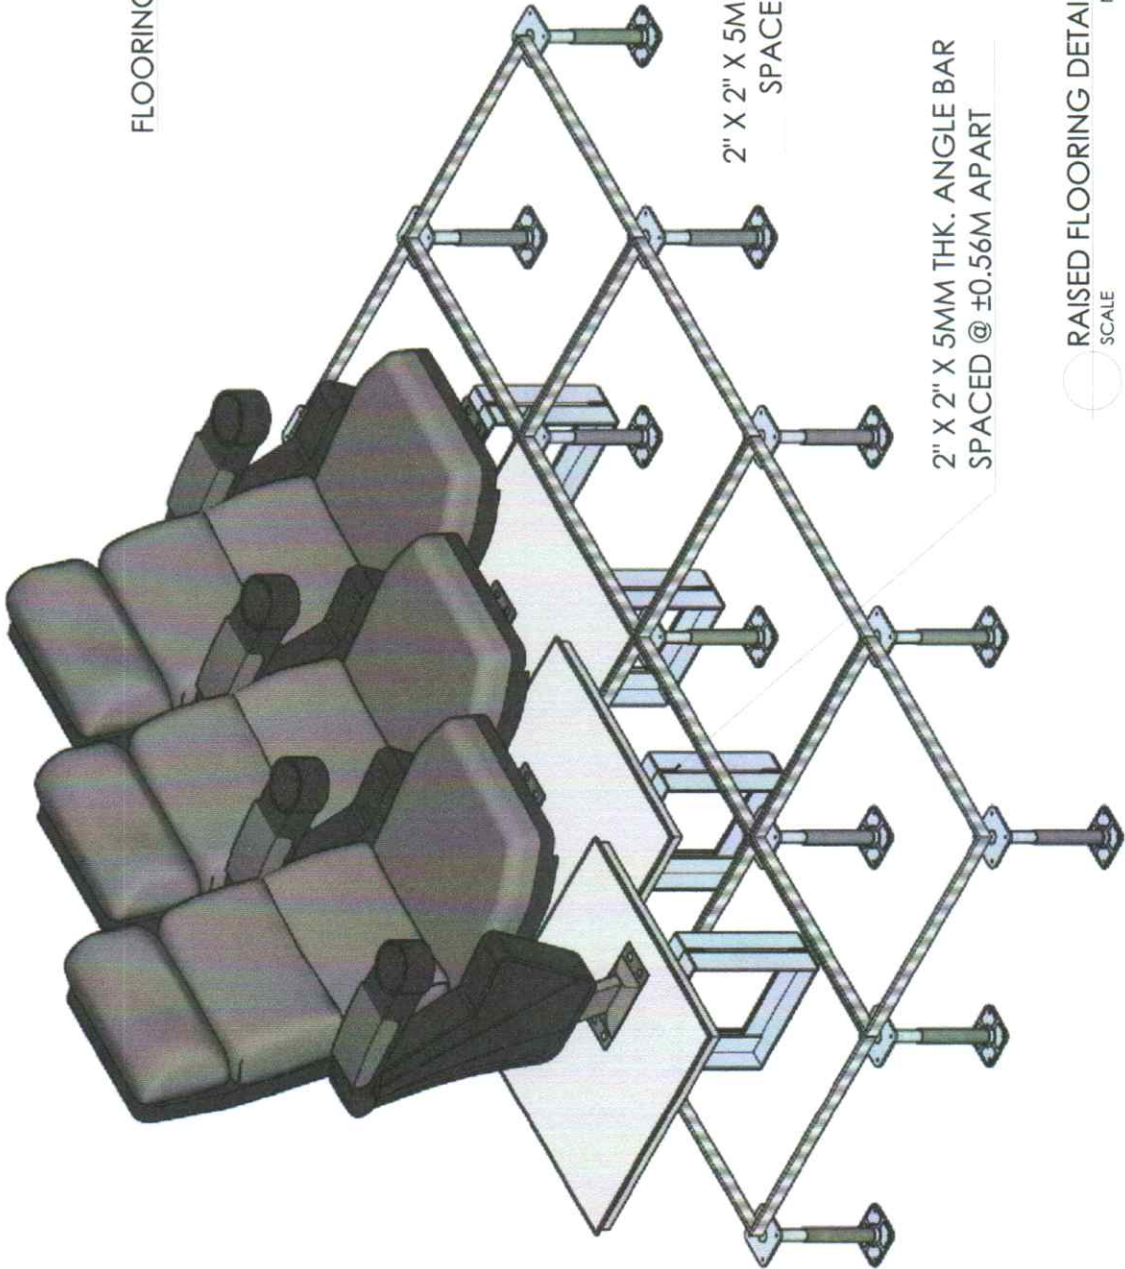


2" X 2" X 5MM THK. ANGLE BAR
SPACED @ ±0.56M APART


2" X 2" X 5MM THK. ANGLE BAR
SPACED @ ±0.56M APART

RAISED FLOORING DETAILS
SCALE
NTS

SPECTATOR'S SEATS

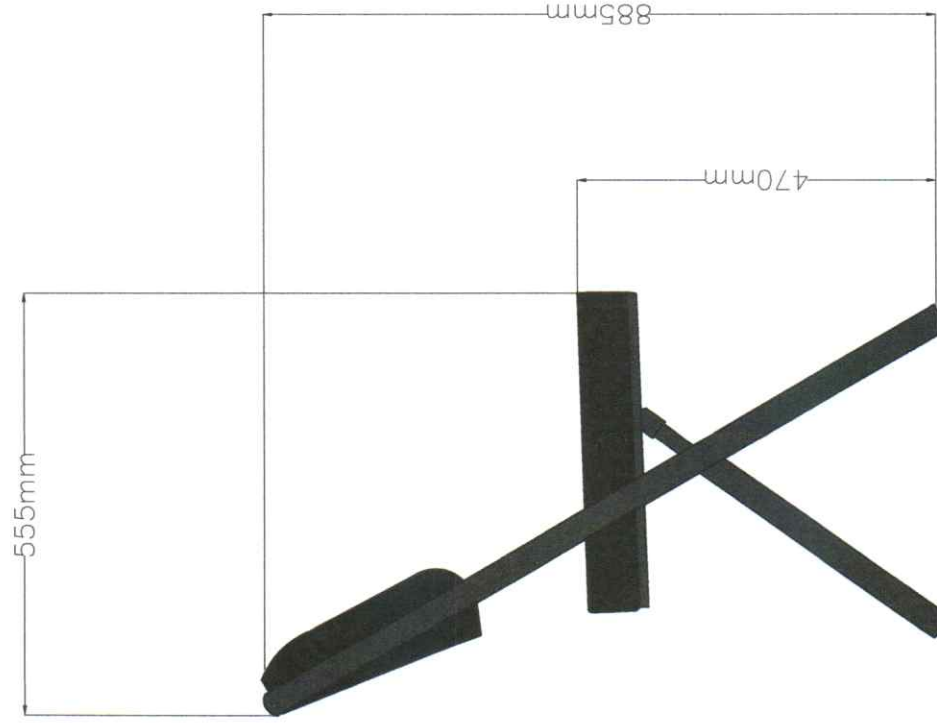

TYP. SIDE VIEW

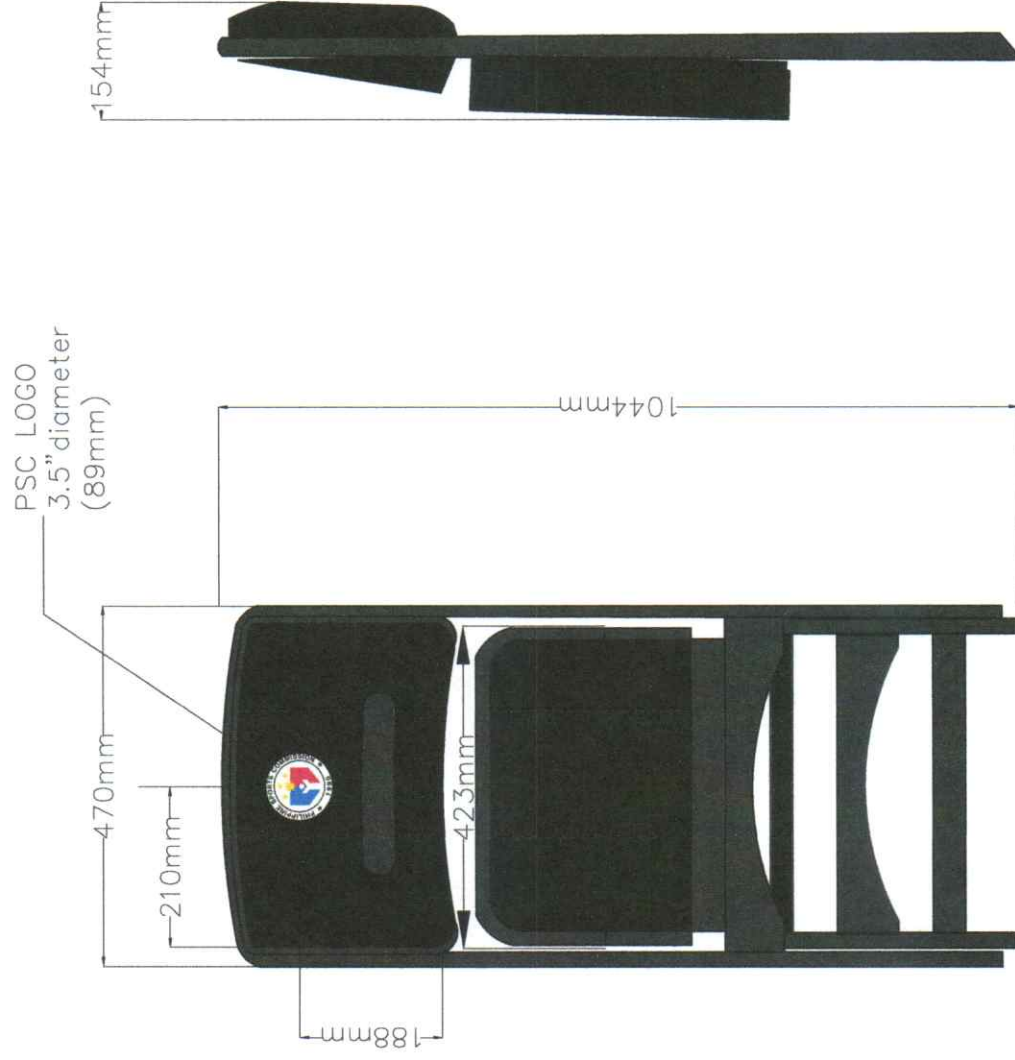

FRONT VIEW

SIDE VIEW (FOLDED)

PSC LOGO SPECIFICATIONS

RADIUS: 3.5" (89mm)

TEXT HEIGHT: 9mm

COLOR SPECIFICATIONS:

1. ROYAL BLUE

Hex Code: #0038A8

RGB: (0, 56, 168)

CMYK: (100, 73, 0, 34)

Pantone: 286 C

2. SCARLET RED

Hex Code: #CE1126

RGB: (206, 17, 38)

CMYK: (0, 92, 82, 19)

Pantone: 199 C

3. GOLDEN YELLOW

Hex Code: #FFD700

RGB: (255, 215, 0)

CMYK: (0, 16, 100, 0)

Pantone: 116 C

4. WHITE

Hex Code: #FFFFFF

RGB: (255, 255, 255)

CMYK: (0, 0, 0, 0)

5. BLACK

For Texts

